



✉ aliy95895@gmail.com

☎ +971545111494

📍 Dubai, United Arab Emirates

📷 [ar.yaseen_ali](#)

🌐 <https://www.linkedin.com/in/yaseen-ali-624514180>

Result-driven Architect Designer with a track record of delivering exceptional design solutions and appealing visualizations. Specialized in handling Commercial, Residential, F&B and Hospitality projects start to finish, and surpassing client expectations. Proficient in planning using 3D visualization software to bring ideas to life and create immersive experiences for clients. Professional experience in Client Consultation, Project management and Vendor Management.

CORE COMPETENCIES

- Space Planning
- Concept Development
- Client Management
- 3D Visualization
- Walk-through Animation
- BOQ Preparation
- Colour and Lighting Design
- Industry Knowledge
- Cost Estimation

WORK EXPERIENCE

ARCHITECTDESIGNER Clearview Dhurmataru Architect, Hyd (Jan 2022 – Dec 2022)

Responsibilities and Achievements :

- 1. Design Direction:** I sketch out designs and collaborate closely with clients to grasp their vision. Once we're on the same page, I transform these concepts into practical, stylish designs that perfectly suit their taste and requirements. This approach has consistently led to highly satisfied clients thrilled with the final results.
- 2. Client Relations:** I promote client relationships by guiding them through initial consultations, presenting design concepts, addressing feedback, and ensuring their satisfaction throughout the project's duration.
- 3. 3D Visualization and BOQ:** Creating 3D models of interior spaces, selecting materials, textures, lighting, and furniture, and rendering the models to create realistic images and walkthroughs. And Preparing a BOQ and estimation to match client's Budget.
- 4. Production Drawings:** Drafting workshop and technical drawings that includes Furniture layout, RCP, Furniture Details etc.
- 5. Project Management:** Overseeing the project from its inception while upholding exceptional design standards. I conduct thorough design reviews, consistently update clients, offer constructive feedback, and guarantee the final design aligns with the envisioned goals, achieving successful project outcomes.



INTERIOR DESIGN CONSULTANT LiveSpace Home Interiors,Hyd (Jan 2023- Jan 2024)

Responsibilities:


- 1. Consulting with clients to determine their requirements, preferences, and budget.
- 2. Creating design concepts and plans, including furniture, color schemes, lighting, and layout.
- 3. Selecting materials and furnishings for the space, based on the client's preferences and budget.
- 4. Creating detailed drawings and 3D models to communicate design ideas to clients, contractors, and other stakeholders.
- 5. Collaborating with architects, engineers, and contractors to ensure that designs are feasible and meet building codes and regulations.

INTERIOR DESIGN CONSULTANT Square Yard Home Interiors, Dubai (Jan 2024- Jan 2025)

Responsibilities:

- 1. Overseeing the installation and arrangement of furniture, fixtures, and other elements of the design.
- 2. Managing budgets, timelines, and project schedules to ensure that projects are completed on time and within budget.
- 3. Keeping up-to-date with the latest trends, materials, and technologies in interior design.

SOFTWARE COMPETENCIES

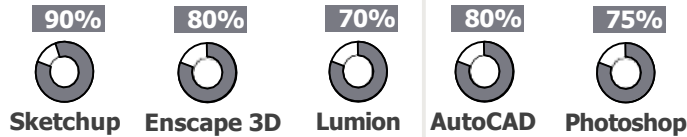


EDUCATION AND CREDENTIALS

- ☒ **Bachelor Of Architecture**
Poojya Doddappa Appa College Of Engineering, Gulbarga, India (March 2018 –March 2023)

P O R T F O L I O .


MOHAMMED YASEEN ALI
Architect | Designer / Interior Designer

2025

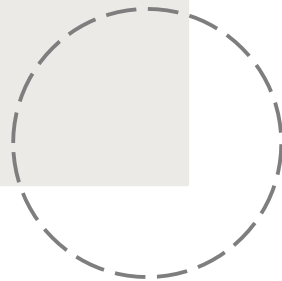

C O N T E N T S .

1. MEADOWS VILLA
2. THE LAKES VILLA
3. SAHEEL VILLA
4. DUBAI HILLS MAPLE 1
5. VALCUCINE SHOWROOM
6. ARABIAN RANCHES
7. MBR VILLA 798
8. MOOD BOARDS &
WORKING DRAWINGS

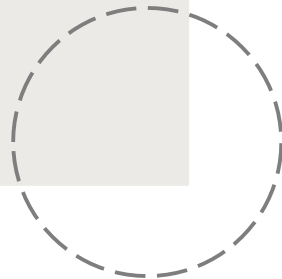



M E A D O W S V I L L A .

The completed interior design project epitomizes the essence of classical farmhouse French living, embodying a perfect balance of old-world charm and contemporary convenience. Each space within the villa tells a story of comfort, elegance, tranquility, reflecting the unique lifestyle and personality of its inhabitants. With its inviting ambiance and picturesque surroundings, the countryside villa stands as a testament to the enduring allure of French-inspired design.





RENDERS



GROUND FLOOR PLAN



FIRST FLOOR PLAN

THE CLASSIC KITCHEN



KEY FEATURES

LOFRA CLASSICAL
APPLIANCES

VENEER SHUTTERS

SPANISH FLOORING

SUBWAY TILE

BRASS FINISH HANDLES

SATUARIO MARBLE



PHOTO GALLERY






THE LAKES
VILLA.



R E N D E R S

PHOTO GALLERY

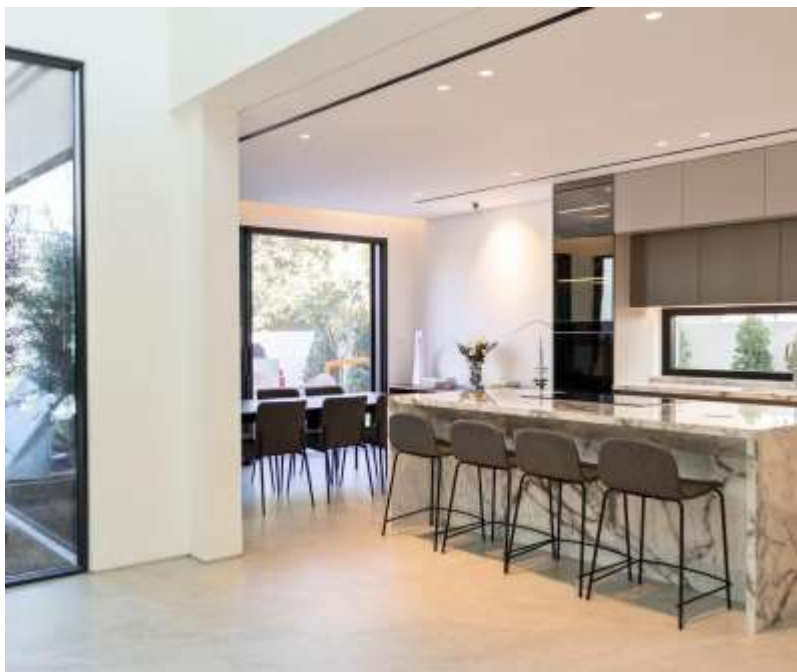

SAHEEL VILLA

This 5-bedroom villa in Saheel is not just a home; it is a testament to the art of luxurious living. With its thoughtfully designed spaces, high-end Italian materials, and attention to detail, it offers a lifestyle that is both elegant and comfortable. Whether hosting guests or enjoying quiet family moments, this villa provides a setting that is as beautiful as it is functional, making it a true gem in the heart of Arabian Ranches.


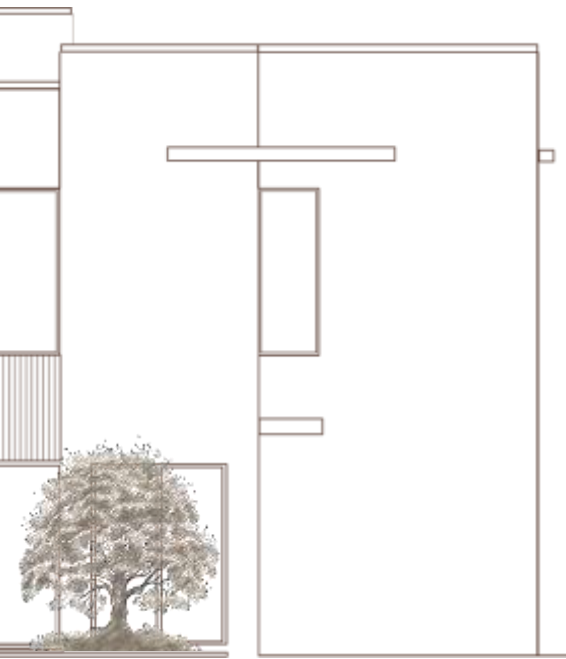


PHOTO GALLERY



DUBAI HILLS MAPLE 1.

This completed small cozy villa project in Maple 1, Dubai Hills Estate, is a testament to the timeless allure of elegant design and refined living. With its warm interiors, inviting living spaces, and tranquil outdoor retreats, the villa offers a sanctuary where comfort and style intertwine seamlessly. Whether seeking a quiet respite from the outside world or hosting memorable gatherings with loved ones, this charming abode provides the perfect backdrop for a life well-lived.

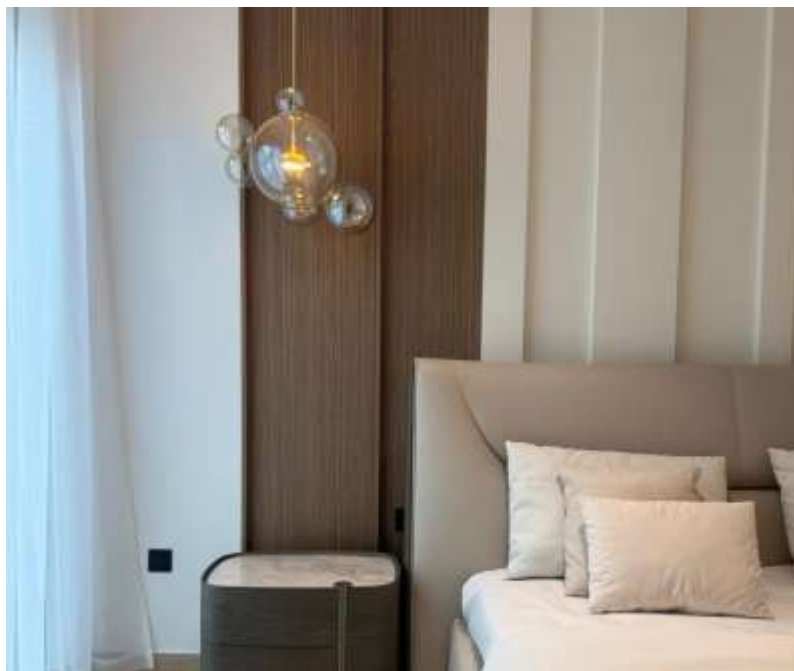

TRANQUIL ELEGANCE



The heart of the villa is its spacious living area, where family and friends can gather to unwind and create cherished memories together. Plush sofas beckon you to sink in and relax, while a carefully curated selection of décor pieces adds character and charm to the space. Whether lounging by the fireplace on a cool evening or basking in the sunlight streaming through the windows during the day, this inviting sanctuary offers a perfect blend of comfort and style.



TRANQUIL ELEGANCE



KEY FEATURES

SLEEK CABINETS

DARK WOOD TONES

WOOD FLOOR

FUNCTIONAL LAYOUT

KITCHEN NOOK WITH
STORAGE

SATUARIO MARBLE


HANDLE LESS SHUTTERS







A flagship store of Valcucine kitchen showroom in Delhi.

LAYOUT PLANS

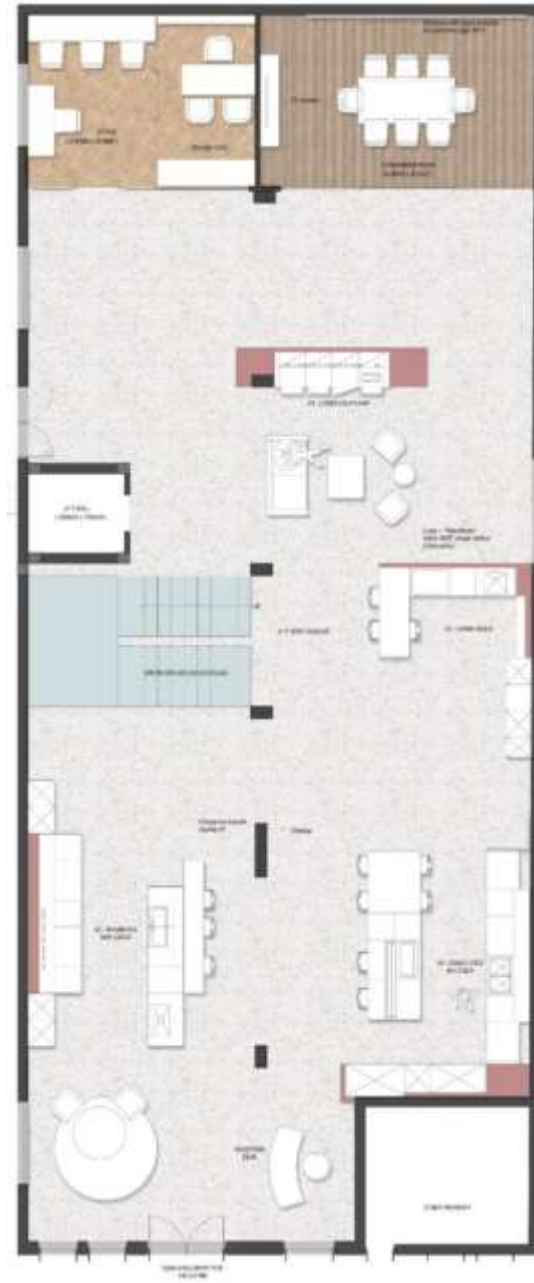

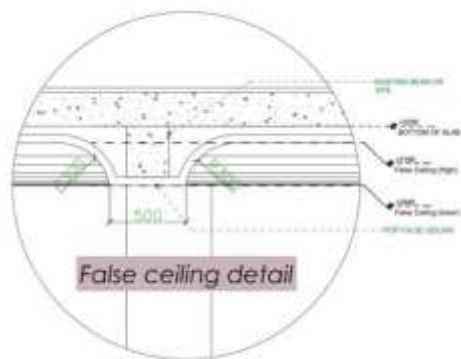

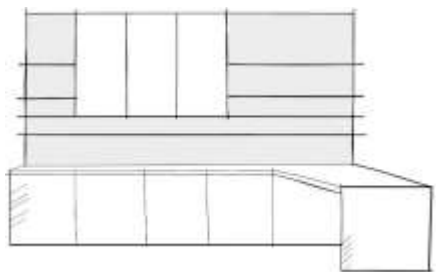

The distinctive traits of this arrangement are its formal simplicity and the minimalism of its lines which contribute to defining a clean-cut, elegant whole. Functionality is always guaranteed. Utensils, functions and accessories are located in large storage units against the wall, on dedicated wall paneling and perfectly hidden away in the Logica Theca equipped back section. The original design of the Origami breakfast bar lends even more lightness and functionality to the arrangement. Everything contributes to creating a designer layout in which natural elements and technological solutions are integrated in a harmonious whole, allowing the kitchen to create a strong bond with the natural environment surrounding it.

DESIGN PHILOSOPHY



ARTEMATICA
The art of pure volumes



ARABIAN RANCHES .

The completed bathroom project aims to achieve a sophisticated and timeless aesthetic by incorporating subway tile with a brushed finish in beige, fluted glass accents, and terrazzo flooring. The design seeks to create a harmonious balance between classic elements and modern sensibilities, resulting in bathrooms that are both visually appealing and functional.





M B R V I L L A 7 G 8

District One, Mohammed Bin Rashid City Dubai, UAE



PHOTO GALLERY

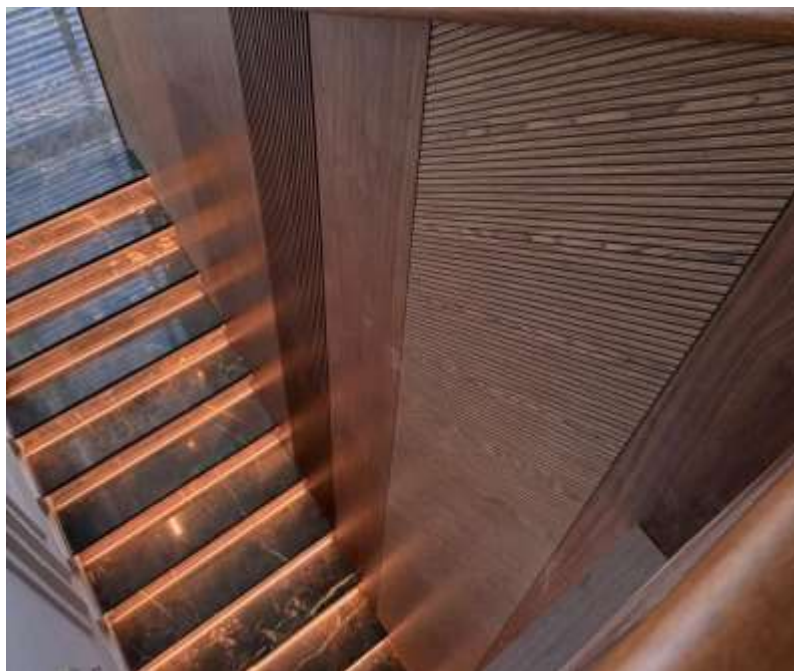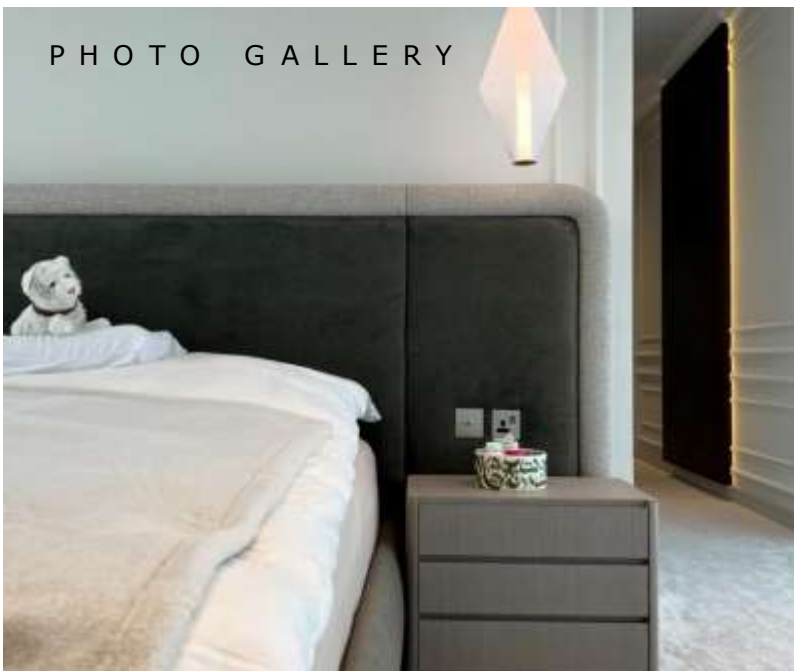

LUXURY PRIVATE OFFICE.

CONCEPT & MOODBOARD



Warm ————— *Elegant* ————— *Serene* ————— *Luxury*

MOODBOARD



Russell Armchair



Lawson Chair



Lawson Sofa



Bailey Coffee Table



Morgan Table









Cesar Coffee Table



Lawson Armchair




WORKING DRAWING

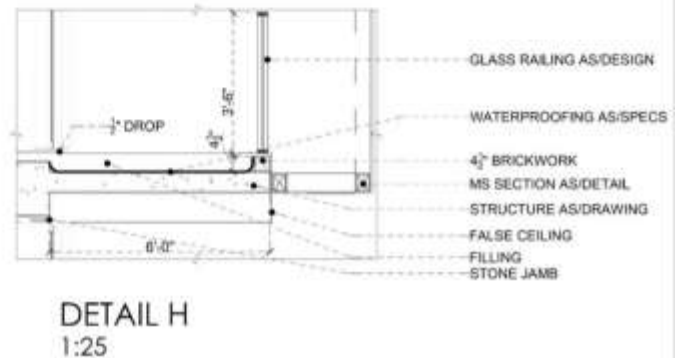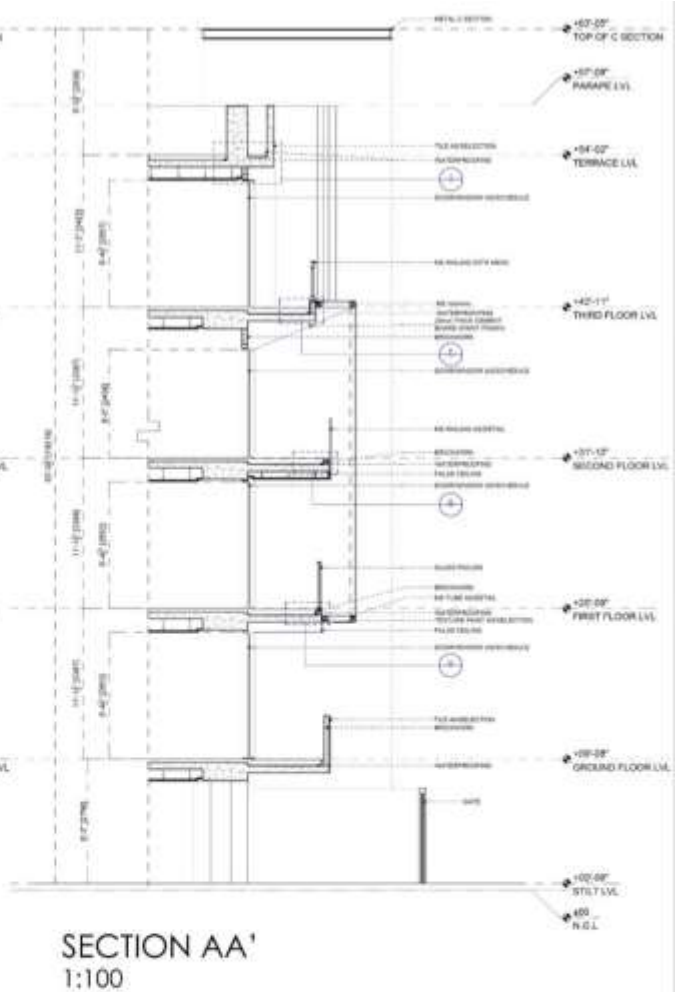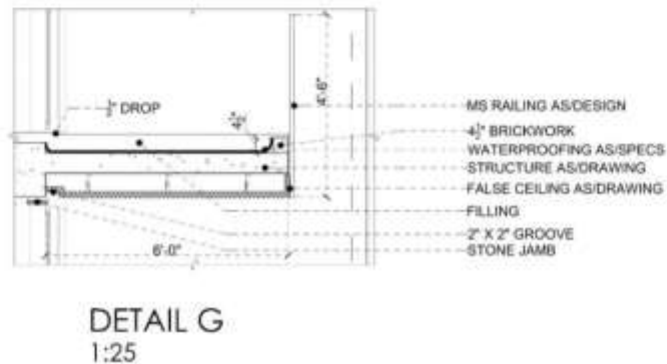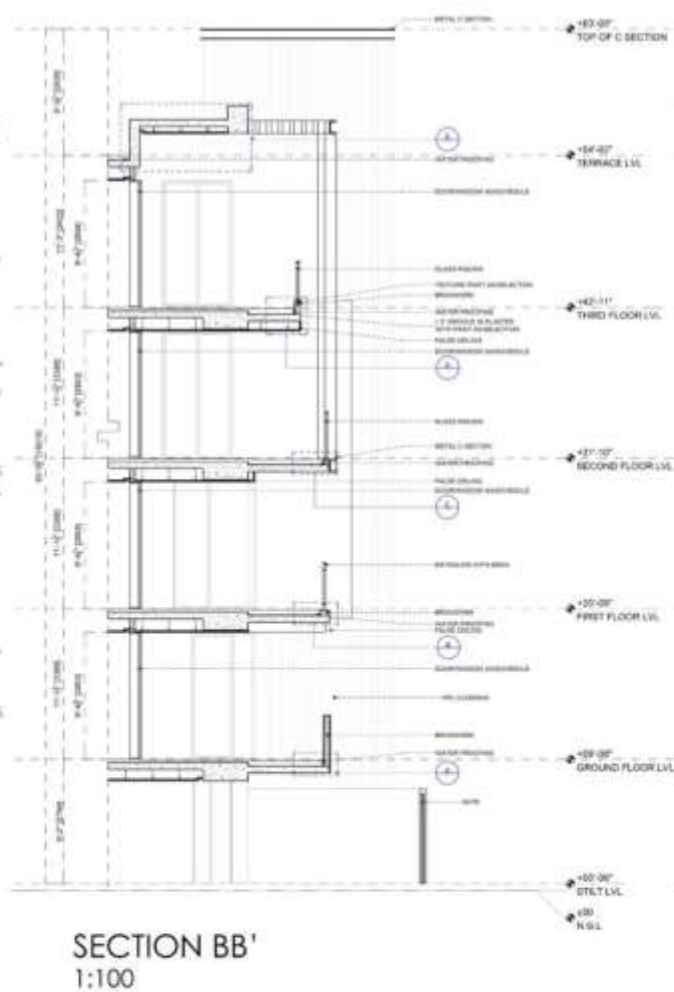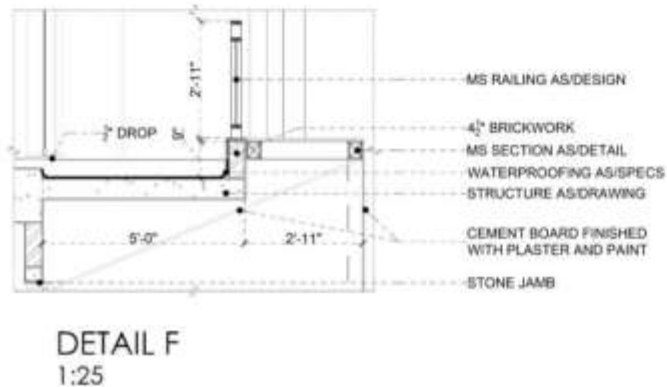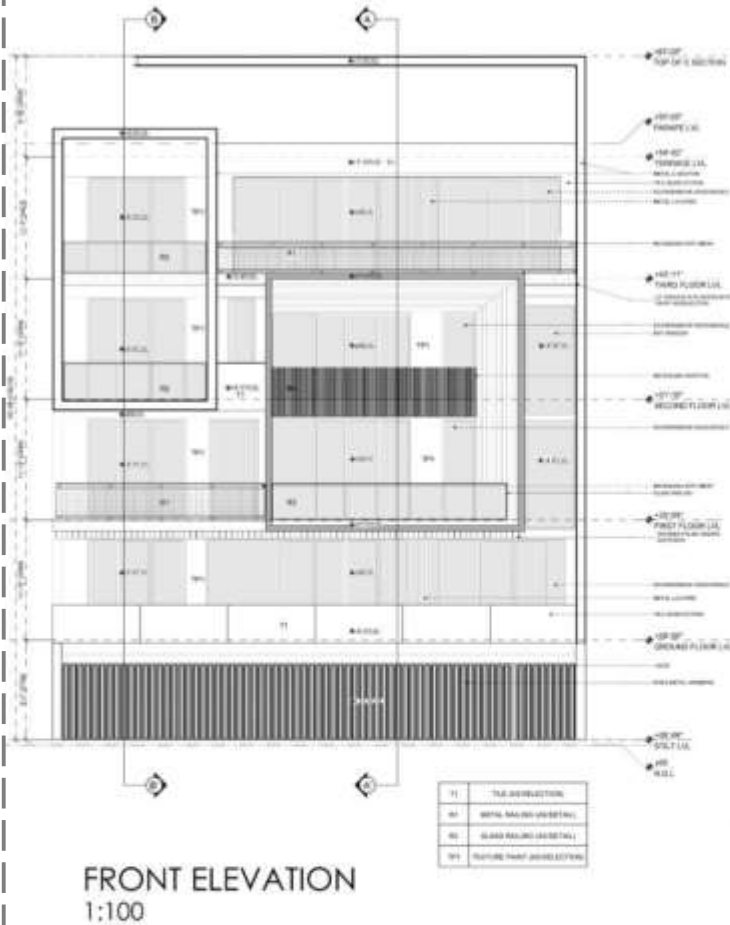





ID WORKING DRAWING

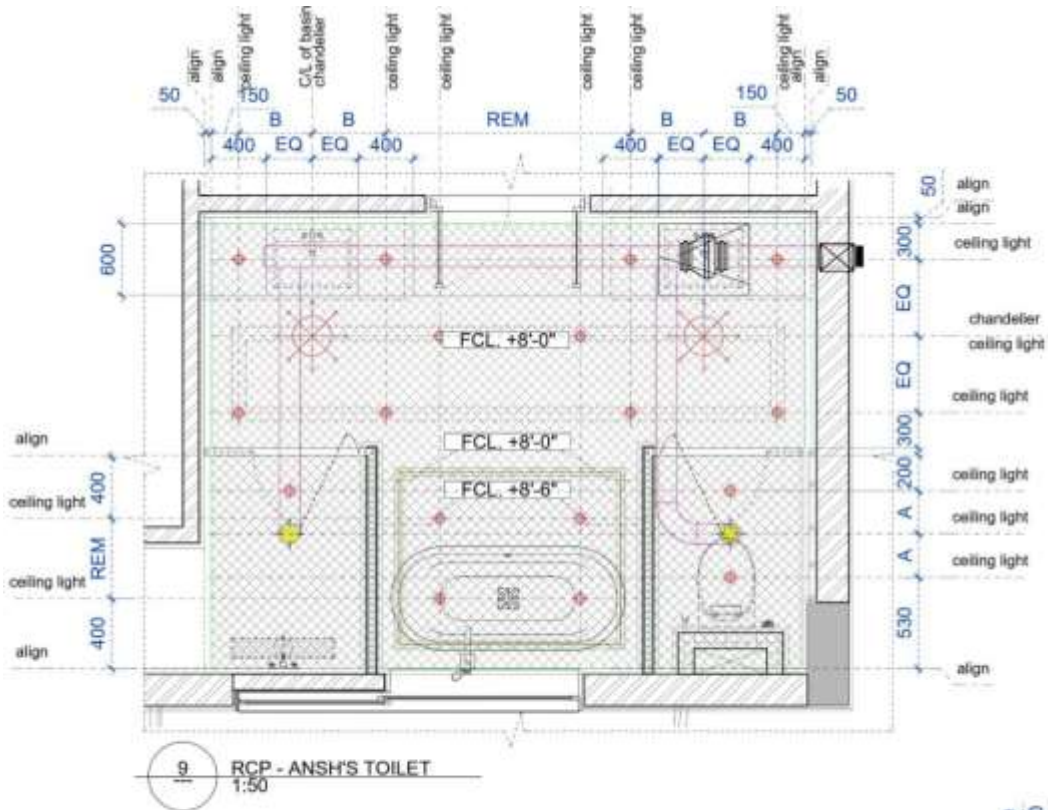


13 REFERENCE IMAGE

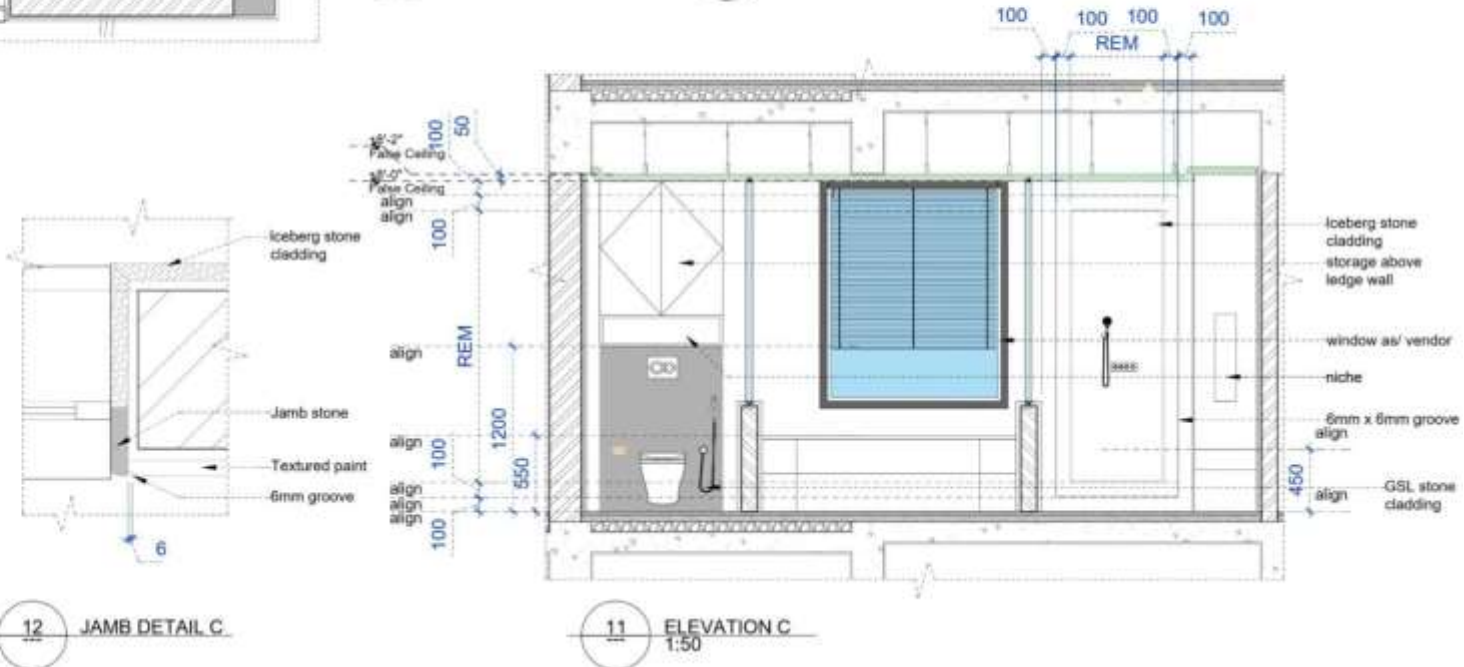

12 JAMB DETAIL C

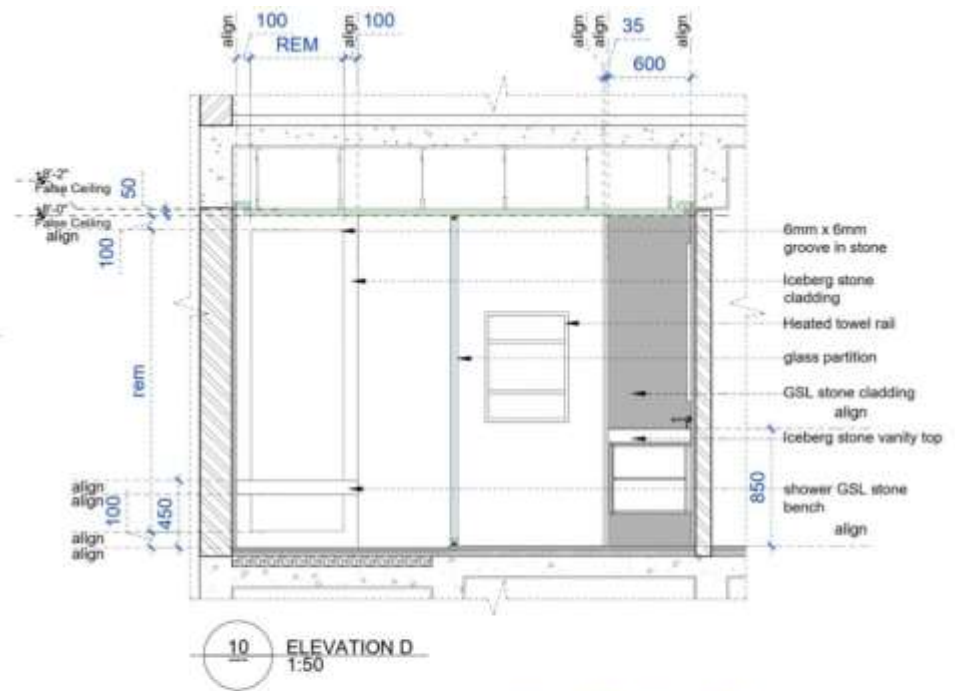


10 ELEVATION D
1:50

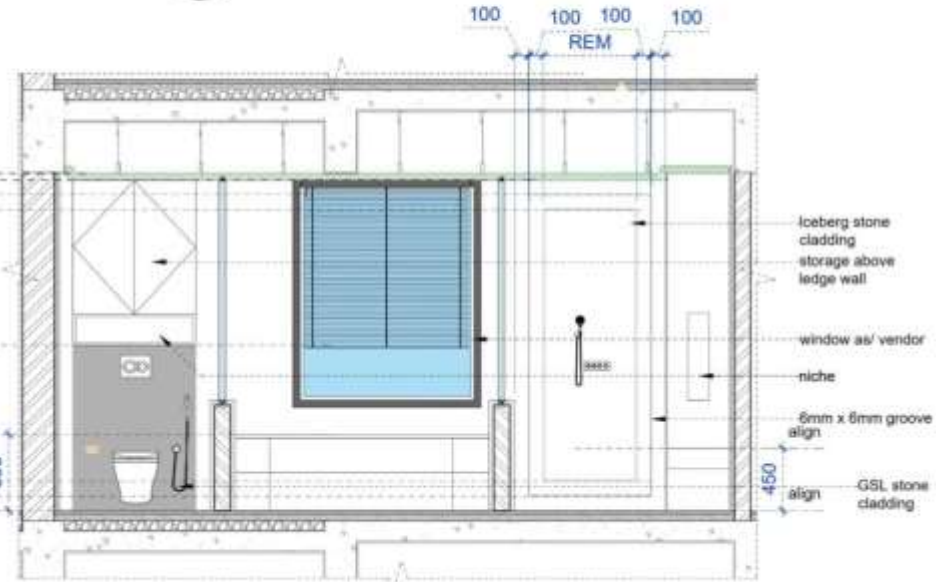


11 ELEVATION C



3D WORKING DRAWING

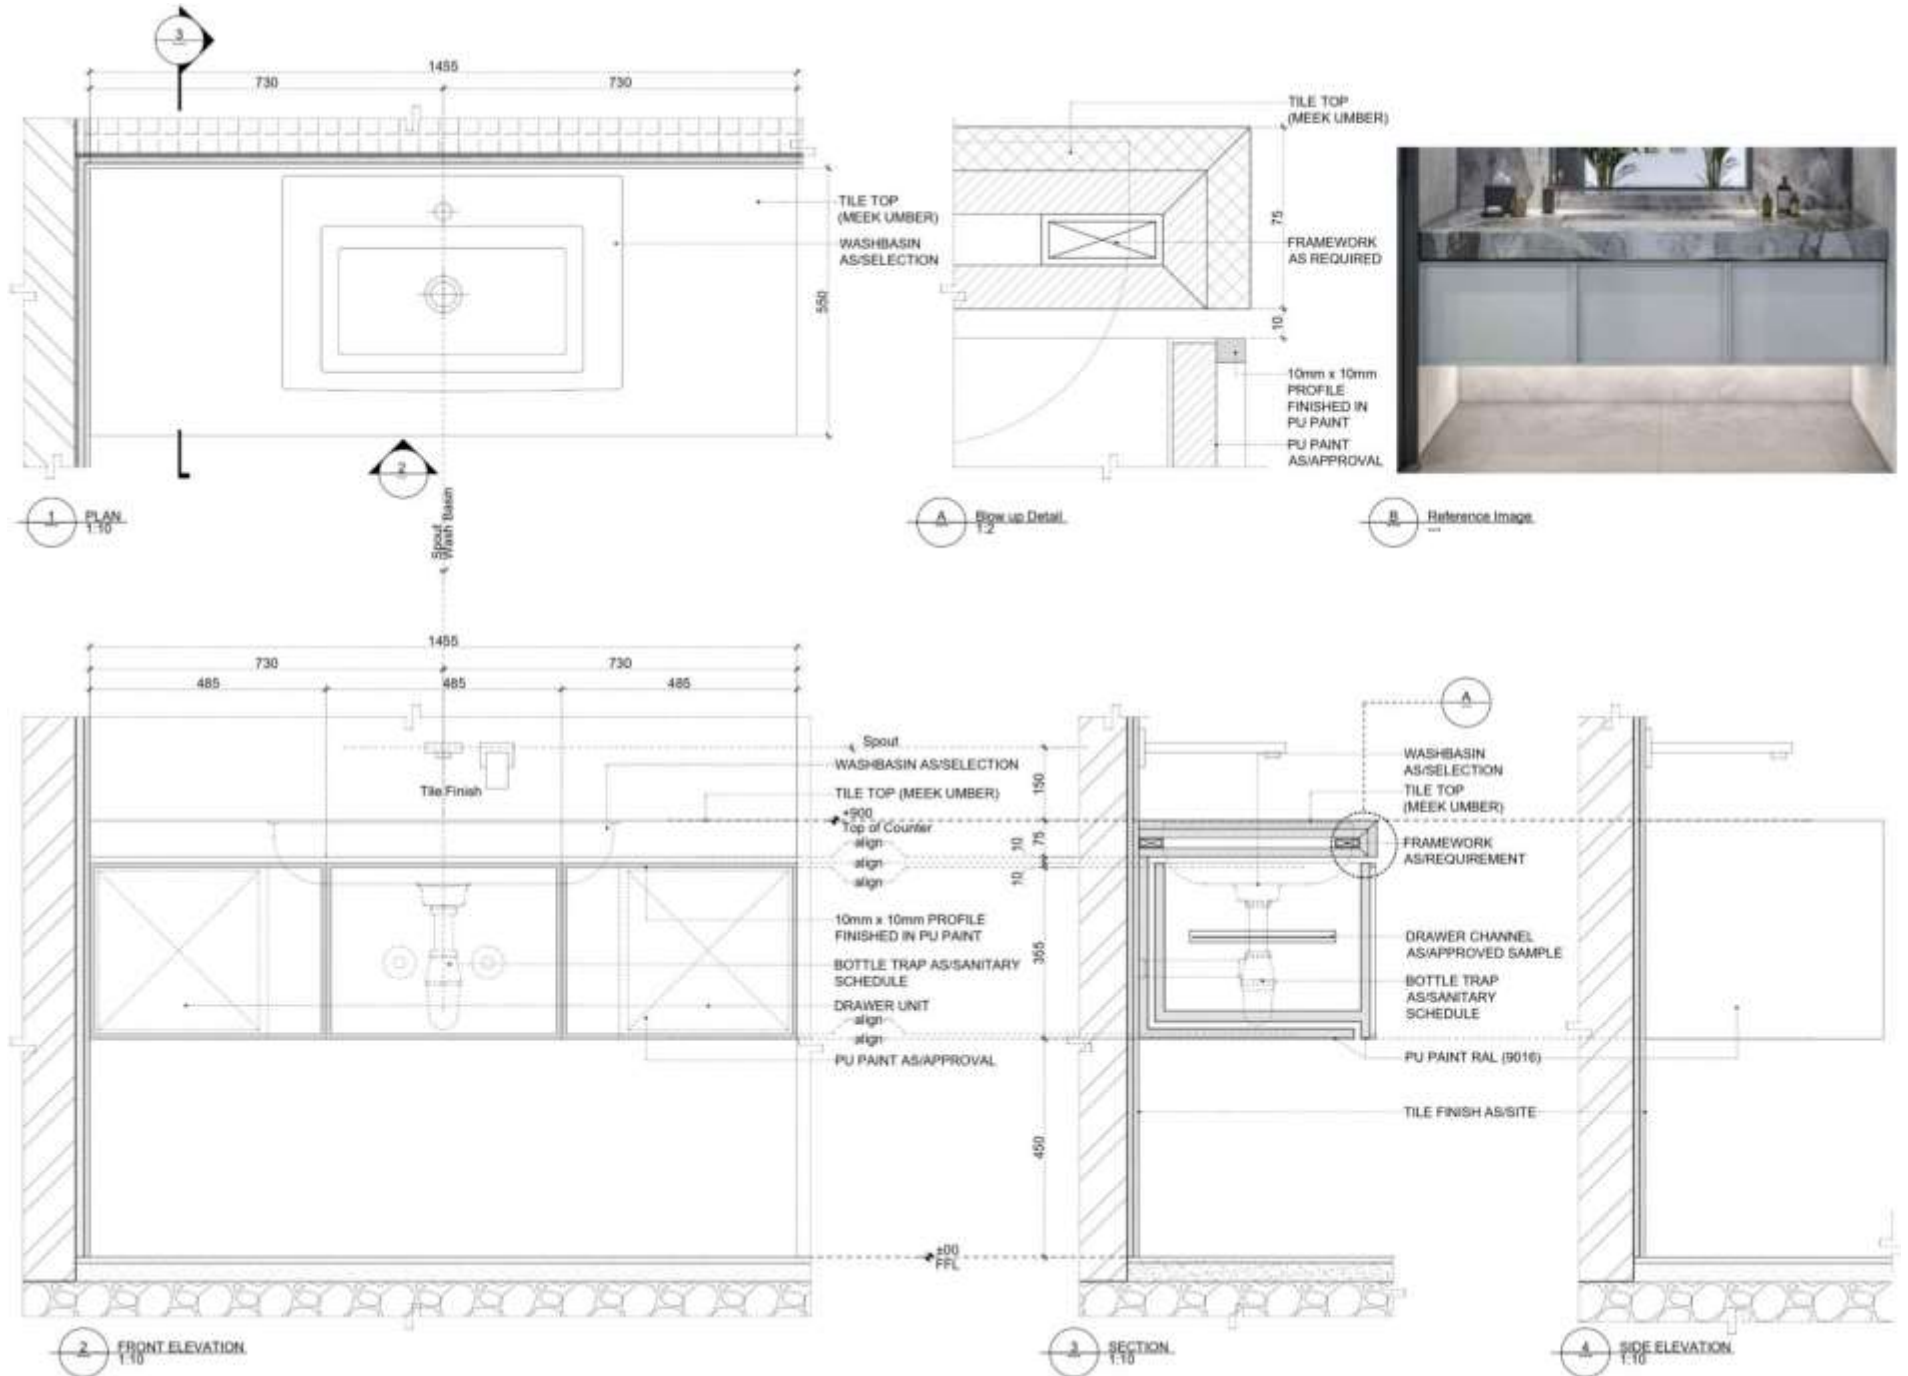

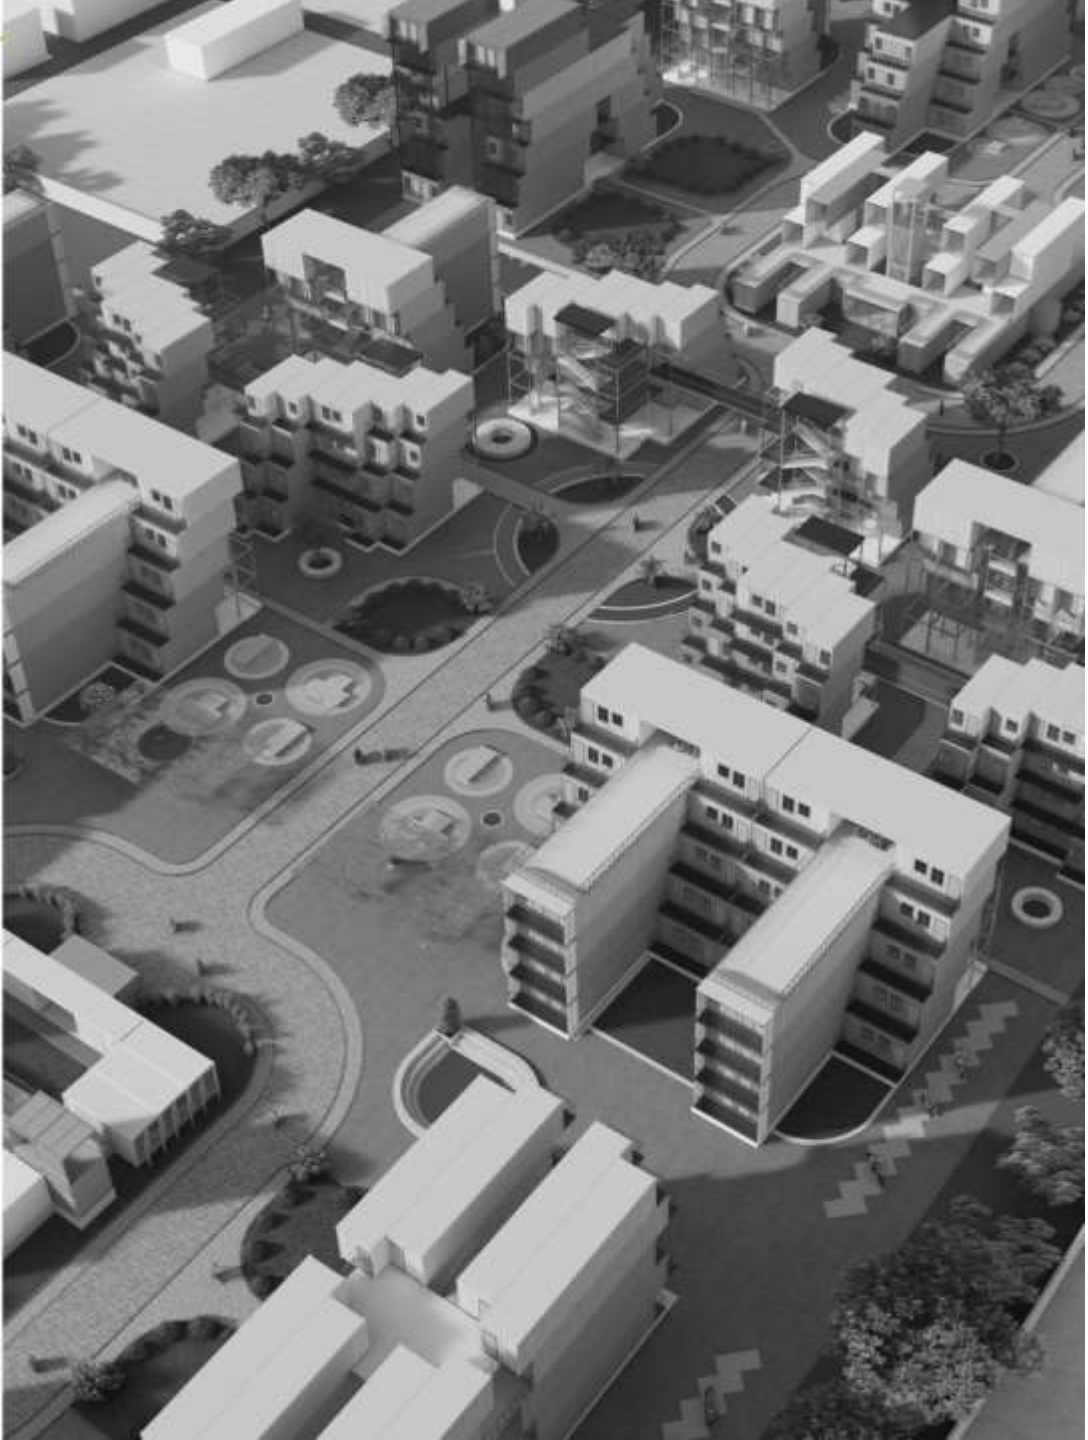

THANK YOU

2025

